


Residence Acquabella


Appartamento B-1/3

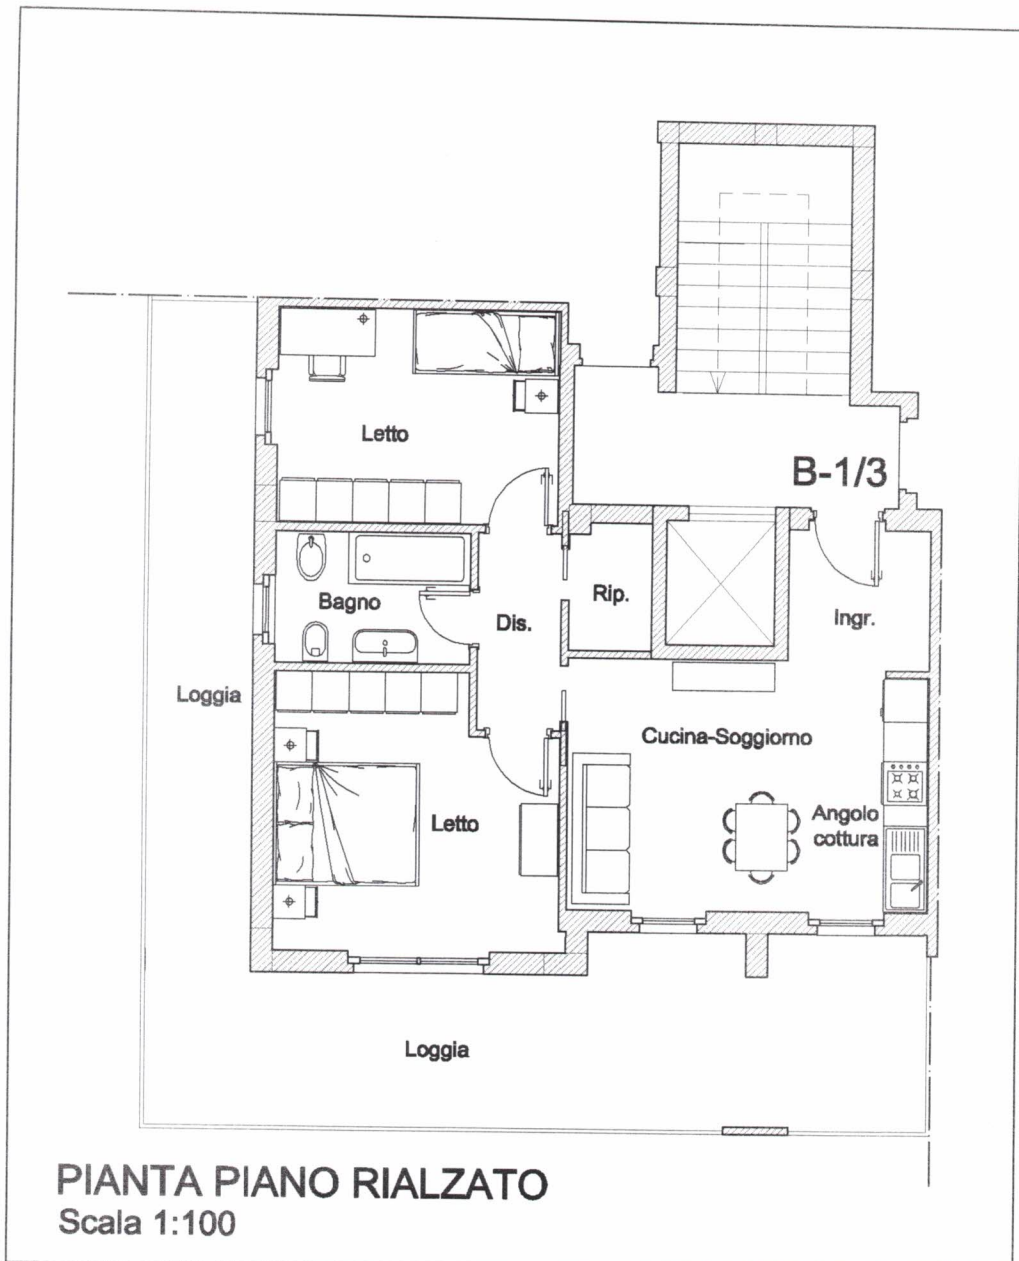

mp 67.40 + b 40.60 mp

Residence Acquabella


Appartamento B-1/1

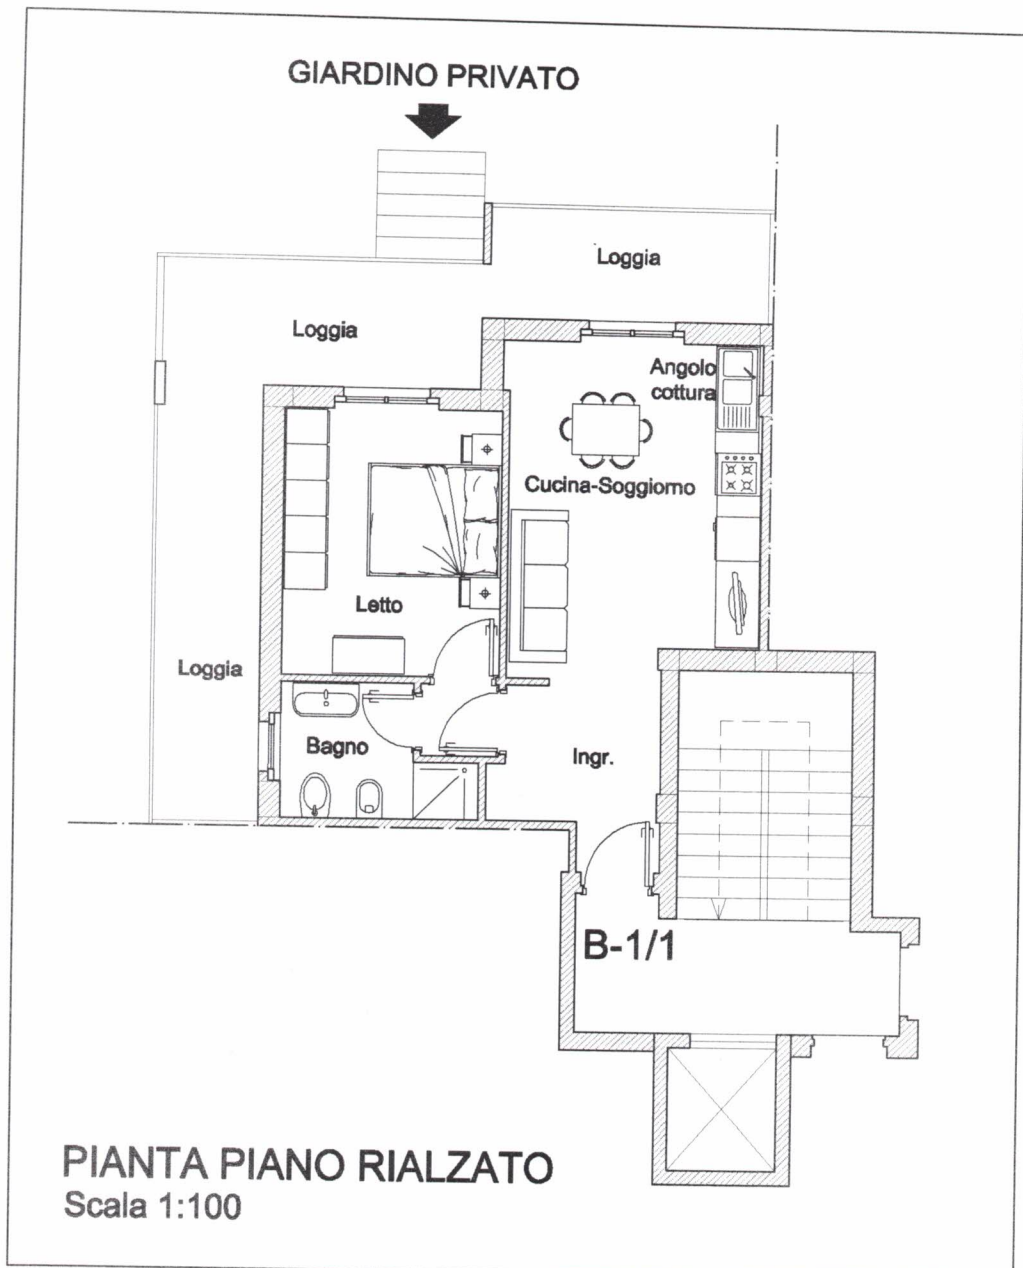

mp 44.70 + b 23.8 up

Residence Acquabella

Appartamento B-2/1

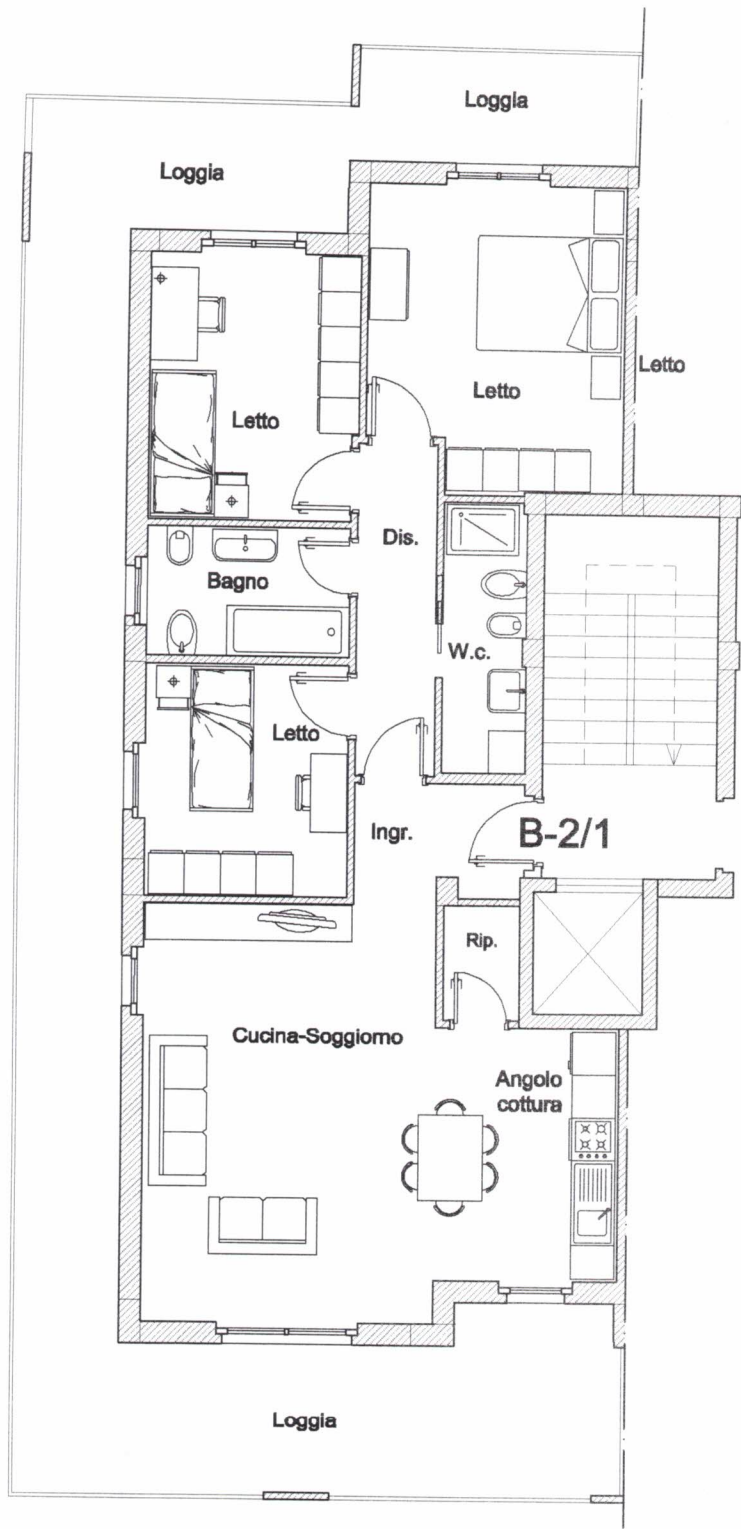


PIANTA PIANO 1°
Scala 1:100

mp no. 1.30 + b. 57.8


Residence Acquabella

Appartamento B-2/2

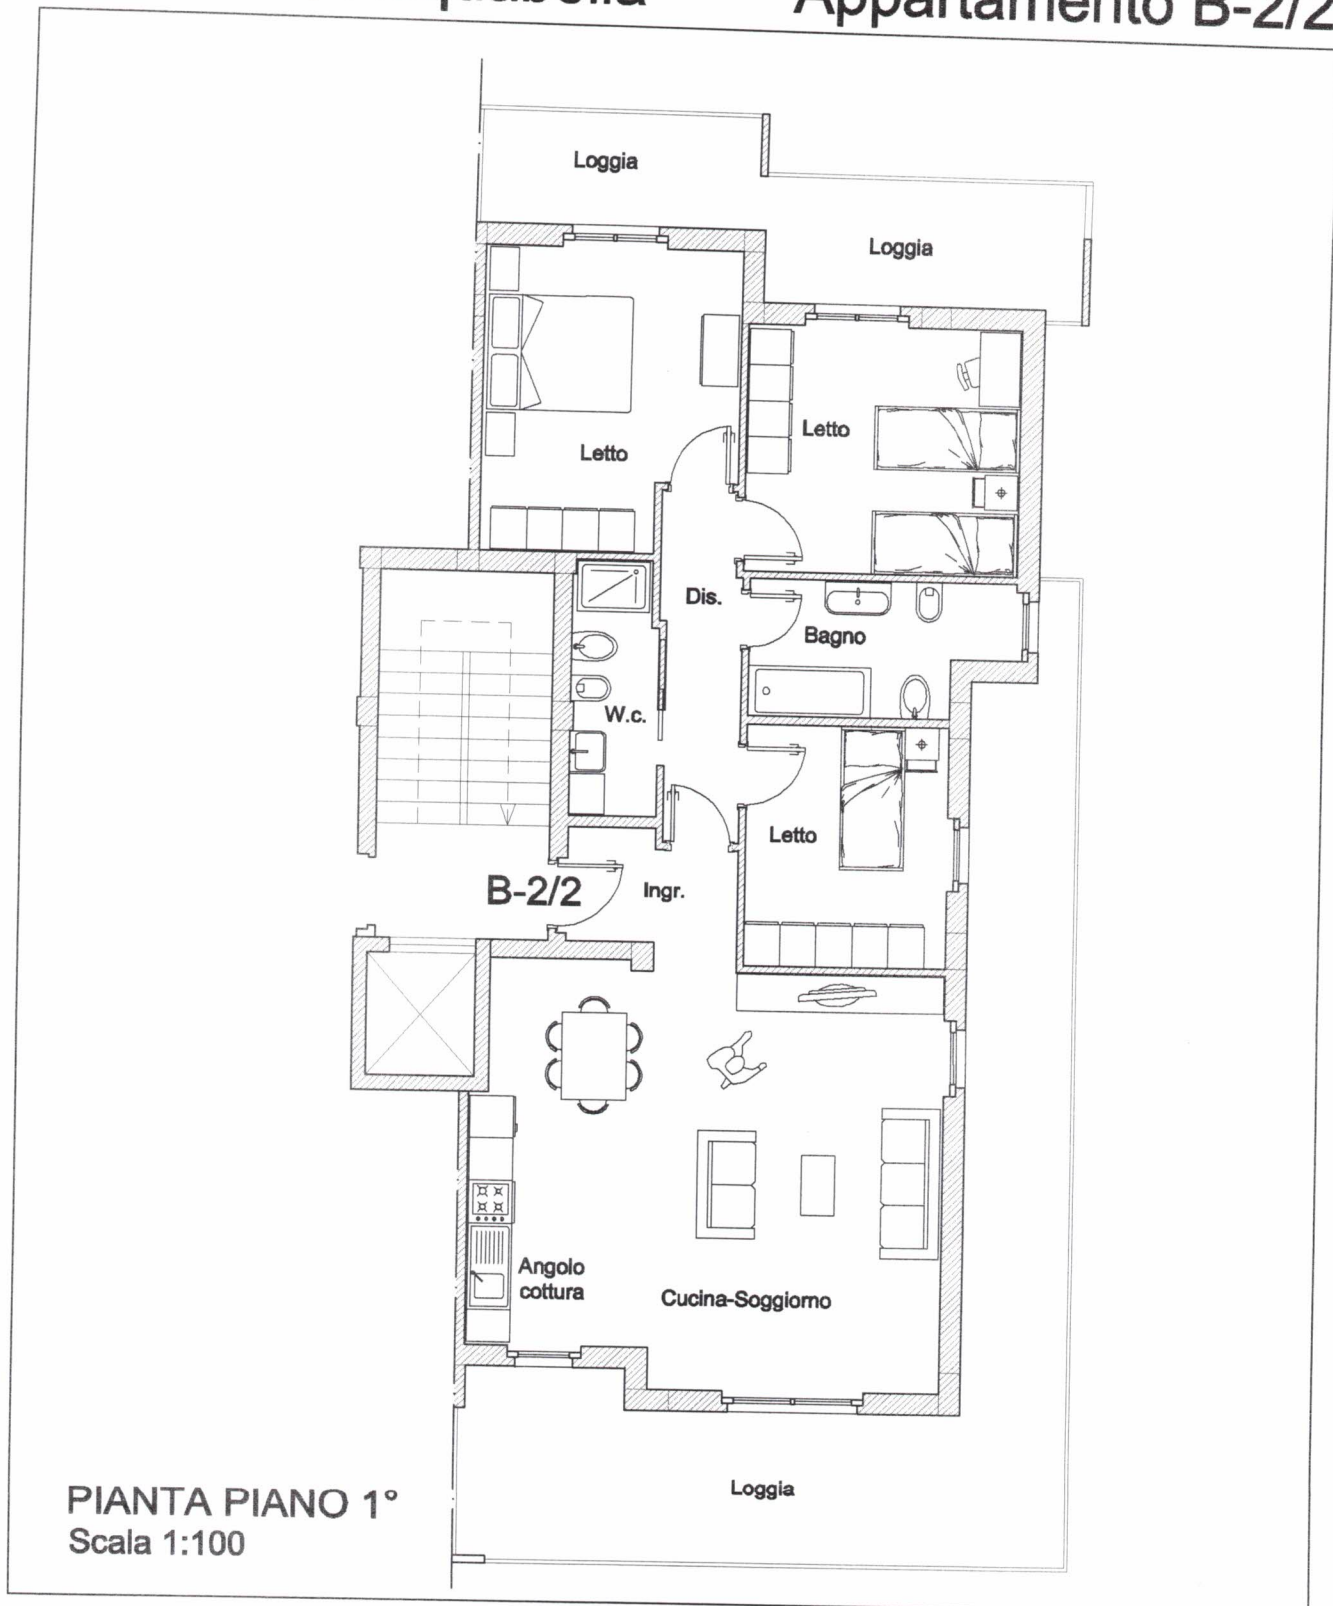

up 108. + b51 up

Appartamento B-3/1

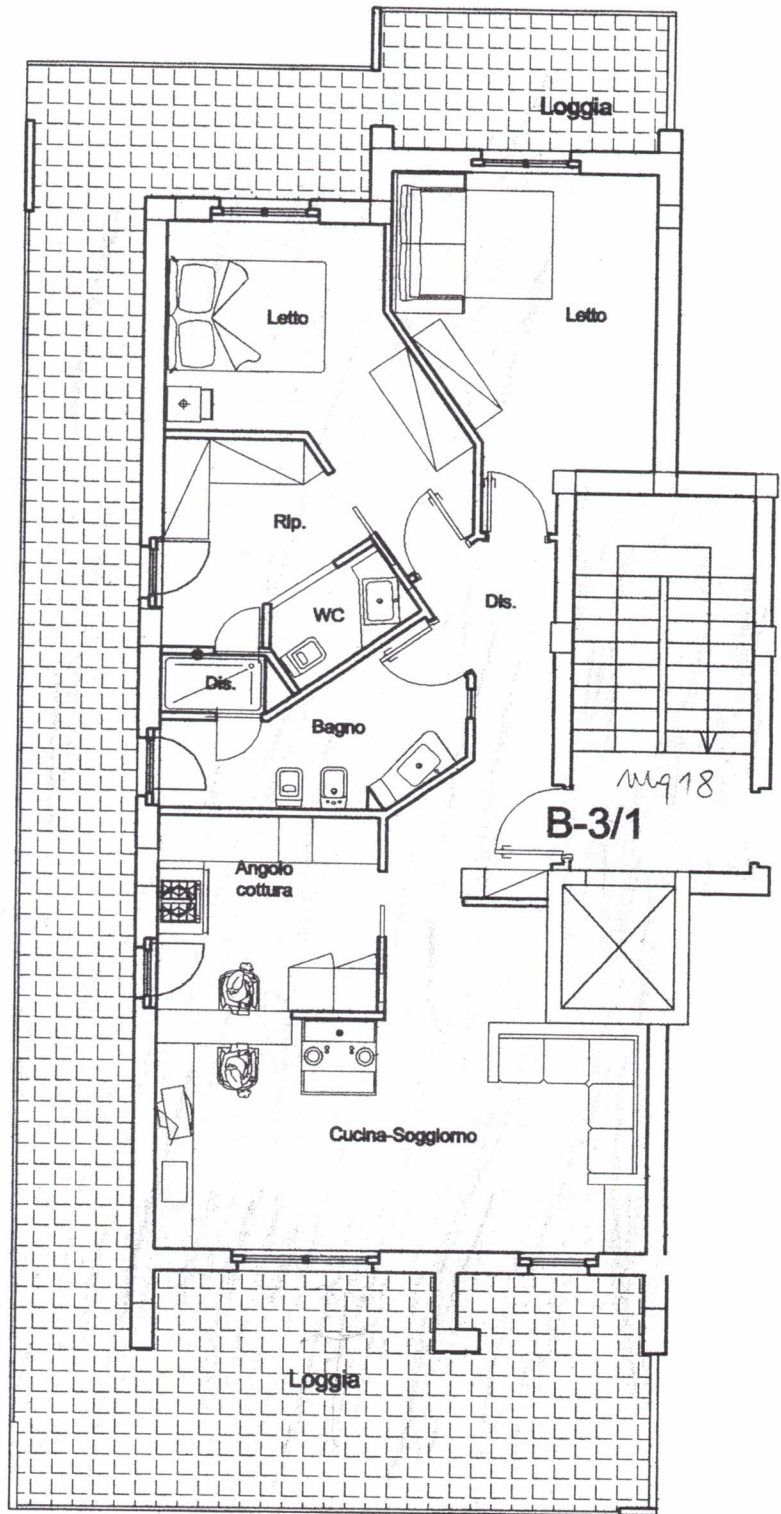

PIANTA PIANO 2°
Scala 1:100


96mq + 5 67mq

Residence Acquabella
CONTRADA SAN DONATO - ORTONA

SUB 14


Residence Acquabella

Appartamento B-3/2

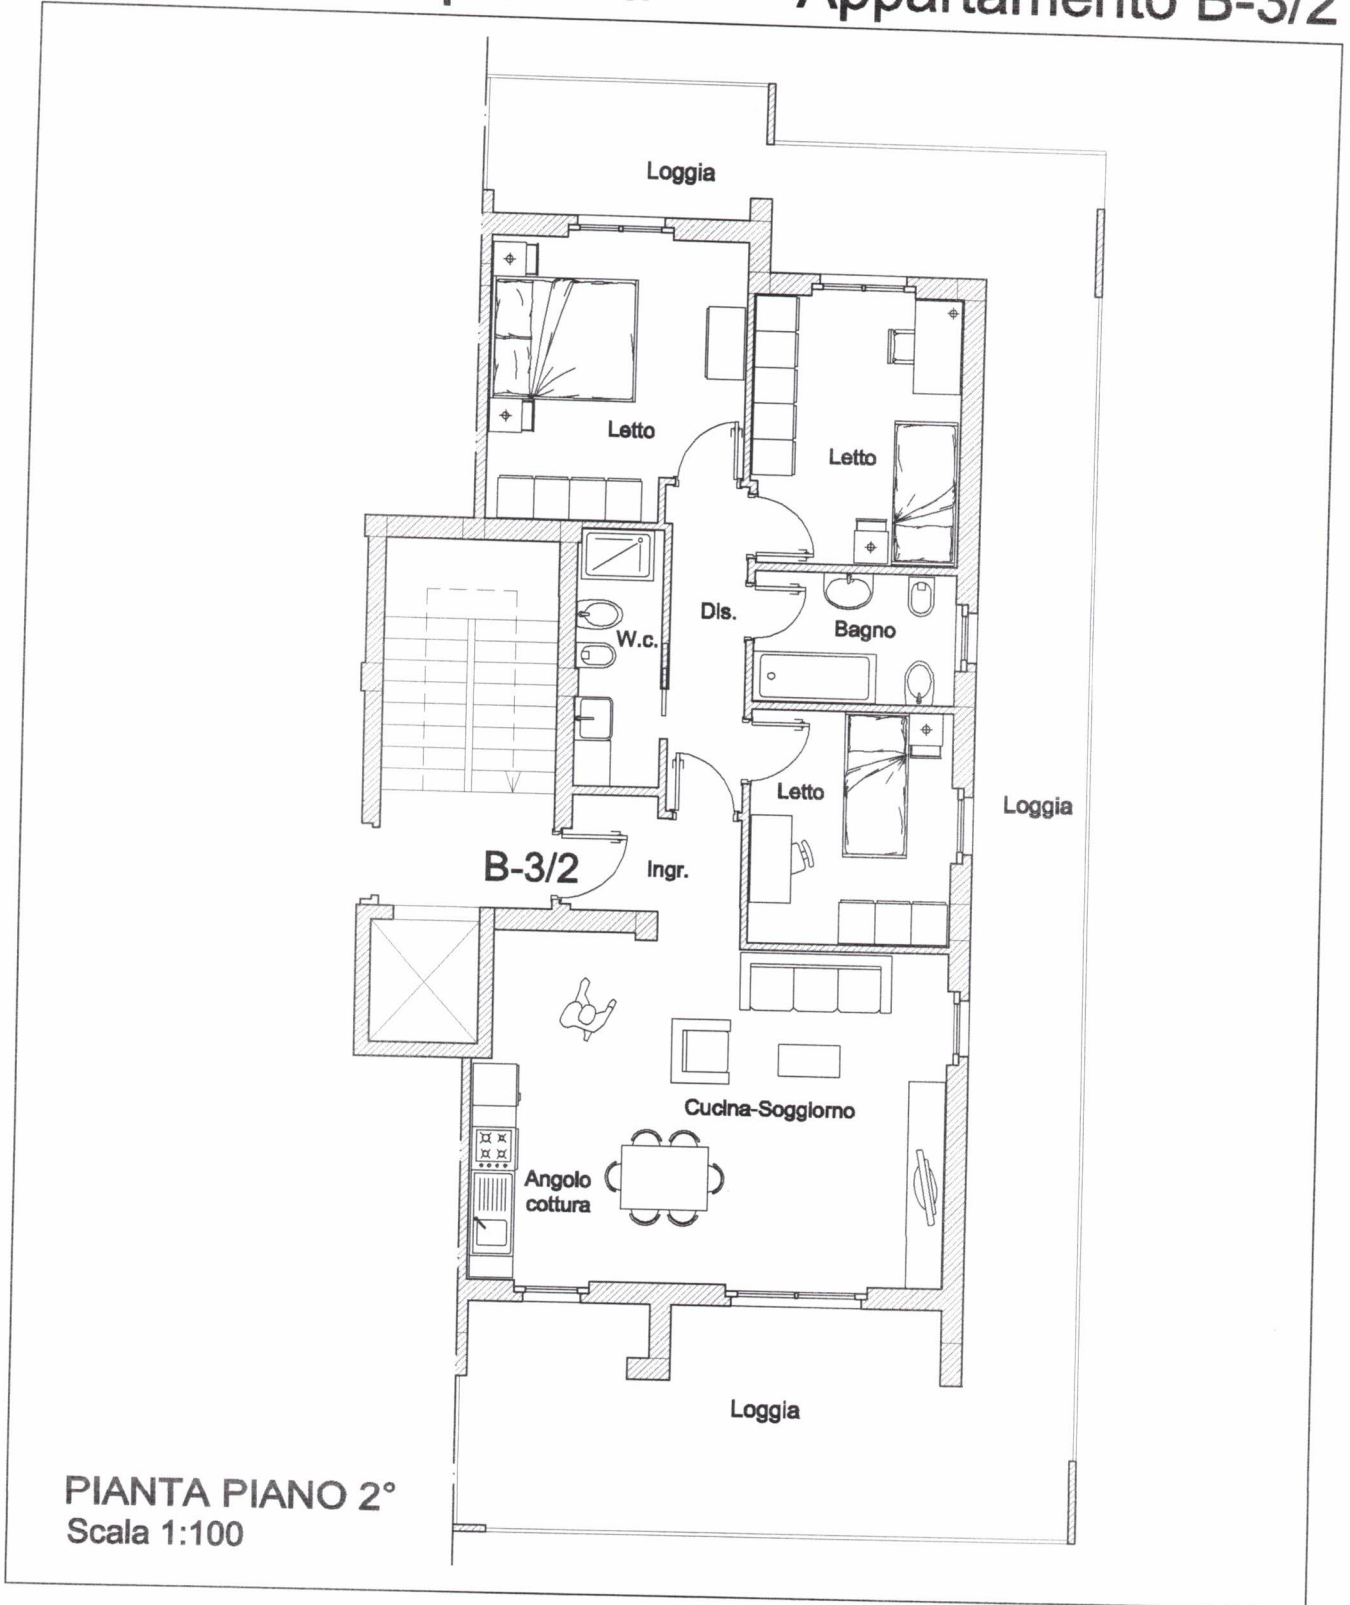

PIANTA PIANO 2°
Scala 1:100

mp 90 + b 67 bay

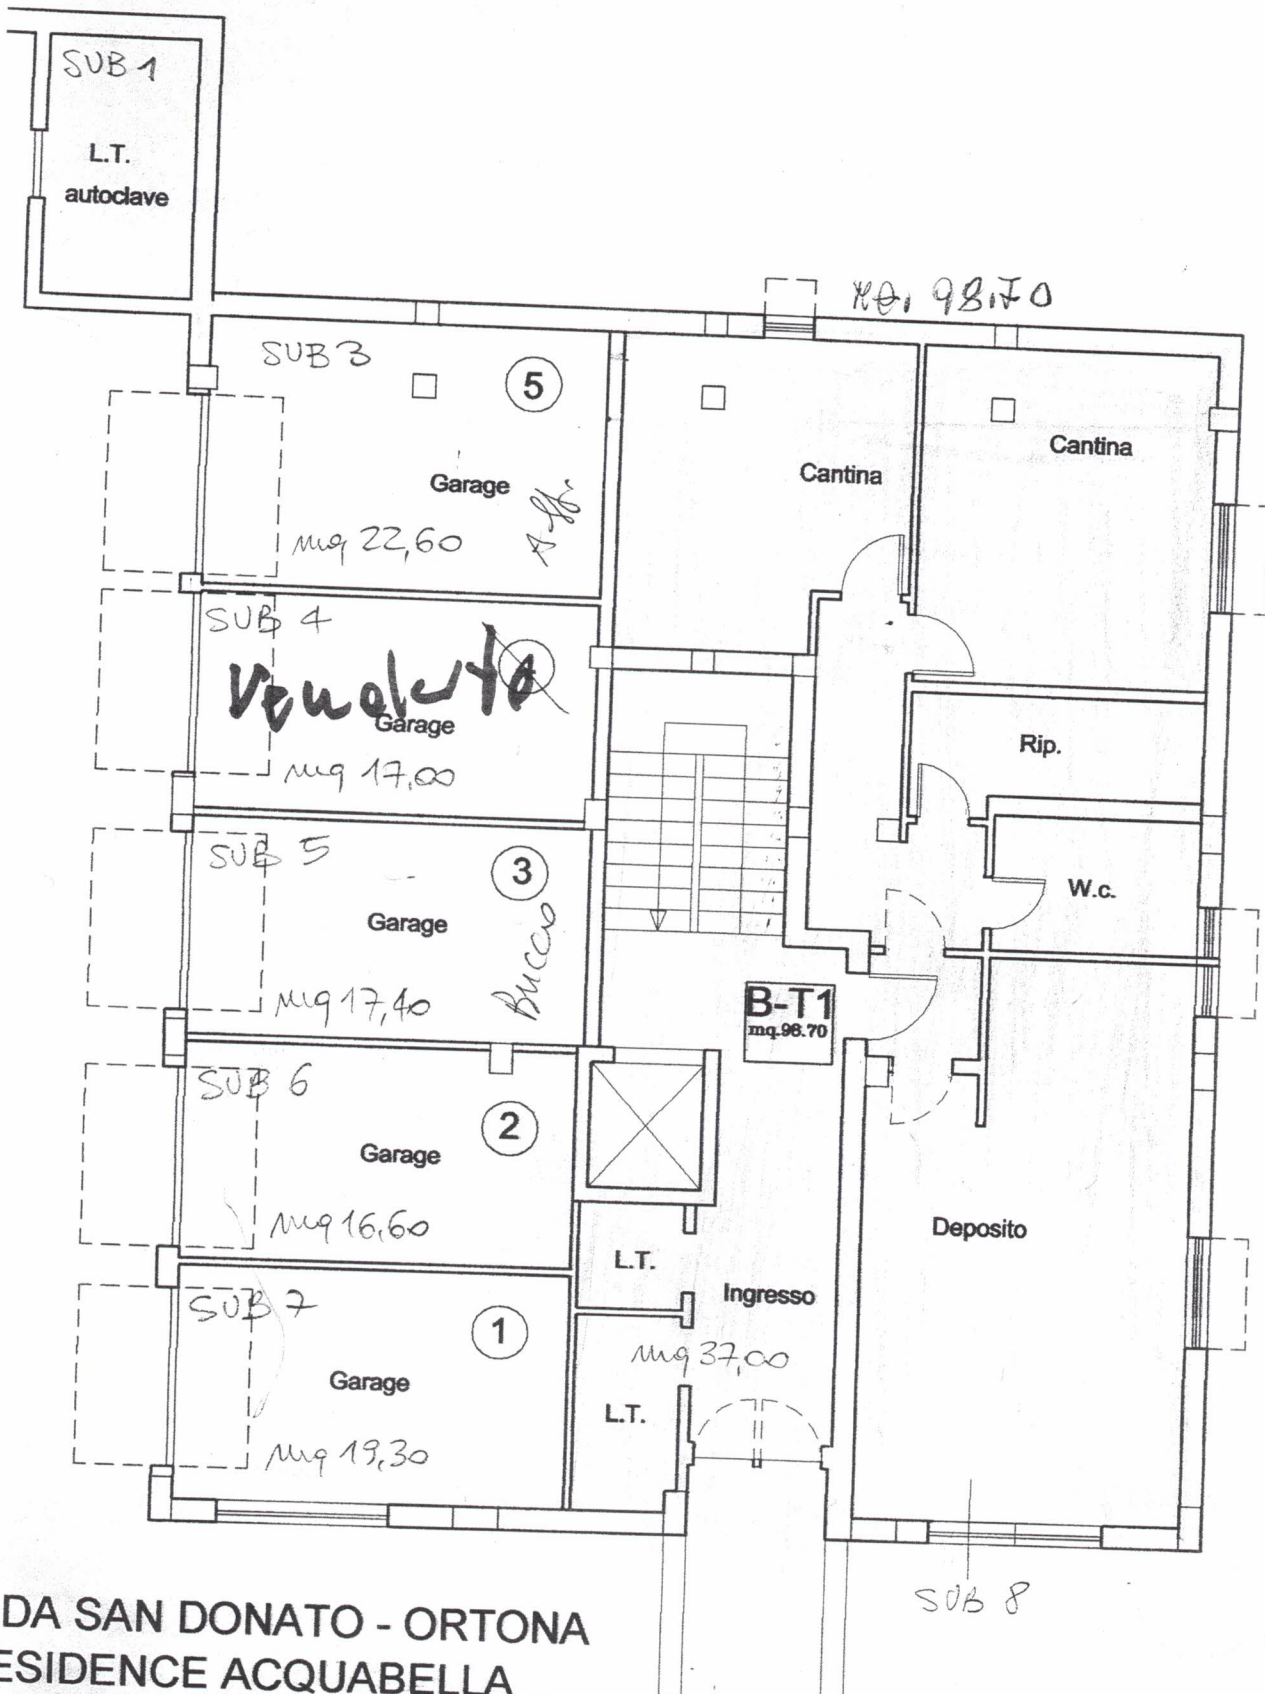

C.DA SAN DONATO - ORTONA
 RESIDENCE ACQUABELLA
 PIANTE PIANO SEMINTERRATO